


STUTTGART • Kursaal Bad Cannstatt

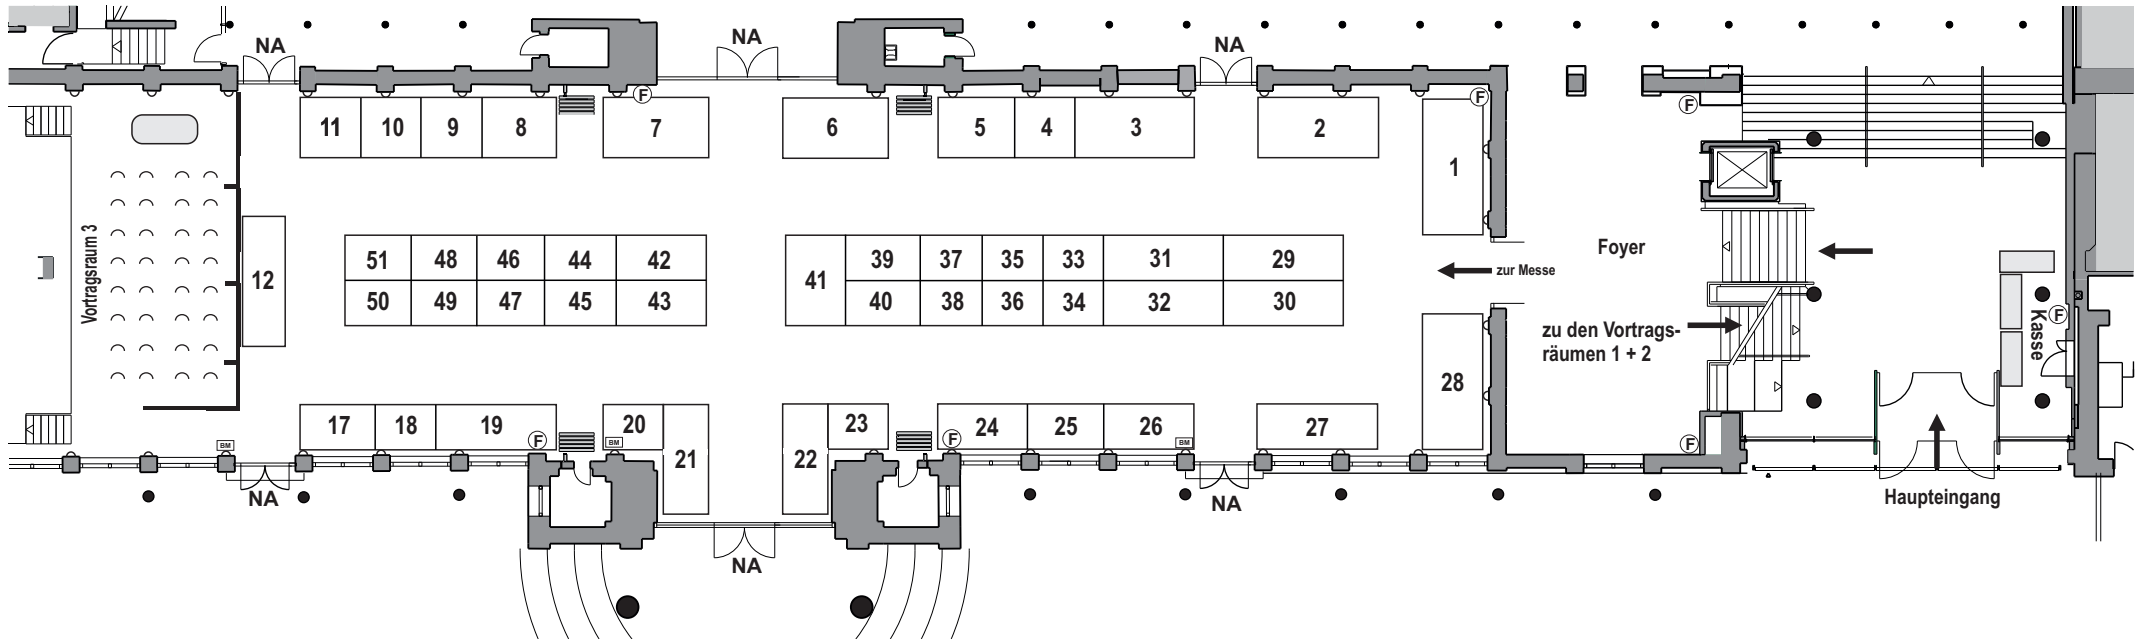

Standnr.	m2	Standmaße	Standnr.	m2	Standmaße	Standnr.	m2	Standmaße	Standnr.	m2	Standmaße
1	9	4,5m x 2m	19	6	4m x 1,5m	33	3	2m x 1,5m	47	3	2m x 1,5m
2	8	4m x 2m	20	3	2m x 1,5m	34	3	2m x 1,5m	48	3	2m x 1,5m
3	8	4m x 2m	21	5,25	3,5m x 1,5m	35	3	2m x 1,5m	49	3	2m x 1,5m
4	4	2m x 2m	22	5,25	3,5m x 1,5m	36	3	2m x 1,5m	50	3	2m x 1,5m
5	5	2,5m x 2m	23	3	2m x 1,5m	37	3	2m x 1,5m	51	3	2m x 1,5m
6	7	3,5m x 2m	24	4,5	3m x 1,5m	38	3	2m x 1,5m			
7	7	3,5m x 2m	25	3,75	2,5m x 1,5m	39	3,75	2,5m x 1,5m			
8	5	2,5m x 2m	26	4,5	3m x 1,5m	40	3,75	2,5m x 1,5m			
9	4	2m x 2m	27	6	4m x 1,5m	41	6	3m x 2m			
10	4	2m x 2m	28	9	4,5m x 2m	42	4,5	3m x 1,5m			
11	4	2m x 2m	29	6	4m x 1,5m	43	4,5	3m x 1,5m			
12	6	4m x 1,5m	30	6	4m x 1,5m	44	3,75	2,5m x 1,5m			
17	3,75	2,5m x 1,5m	31	6	4m x 1,5m	45	3,75	2,5m x 1,5m			
18	3	2m x 1,5m	32	6	4m x 1,5m	46	3	2m x 1,5m			

(F) = der Feuerlöscher muss sichtbar bleiben !

BM = der Brandmelder muss sichtbar bleiben !