




FRANKFURT/M. - Saalbau Bornheim

Standnummer	m2	Standmaße
1	6	3m x 2m
2	3	2m x 1,5m
3	3,75	2,5m x 1,5m
4	3	2m x 1,5m
5	4	2m x 2m
6	8	4m x 2m
7	8	4m x 2m
8	8	4m x 2m
9	10	unsymmetrisch
10	6	4m x 1,5m
11	4,5	3m x 1,5m
12	4,5	3m x 1,5m
13	4,5	3m x 1,5m
14	4,5	3m x 1,5m
15	4,5	3m x 1,5m
16	10	5m x 2m
17	4	unsymmetrisch
18	4	unsymmetrisch
19	4	2m x 2m
21	15	unsymmetrisch
22	4	unsymmetrisch
23	4	unsymmetrisch
24	8	unsymmetrisch
25	8	4m x 2m
26	4	2m x 2m
27	4	2m x 2m
28	4	2m x 2m
29	4	2m x 2m
30	4	2m x 2m
31	4	2m x 2m
32	6	unsymmetrisch
33	8	4m x 2m
34	6	3m x 2m
35	6	3m x 2m
36	6	3m x 2m
37	6	3m x 2m
38	8	4m x 2m
39	8	4m x 2m
40	8	4m x 2m
41	8	4m x 2m
42	4	2m x 2m
43	4	2m x 2m
44	4	2m x 2m
45	8	4m x 2m
46	3	2m x 1,5m
47	3	2m x 1,5m
48	3	2m x 1,5m
49	3	2m x 1,5m
50	3	2m x 1,5m
51	3	2m x 1,5m
52	6	unsymmetrisch
53	4	unsymmetrisch

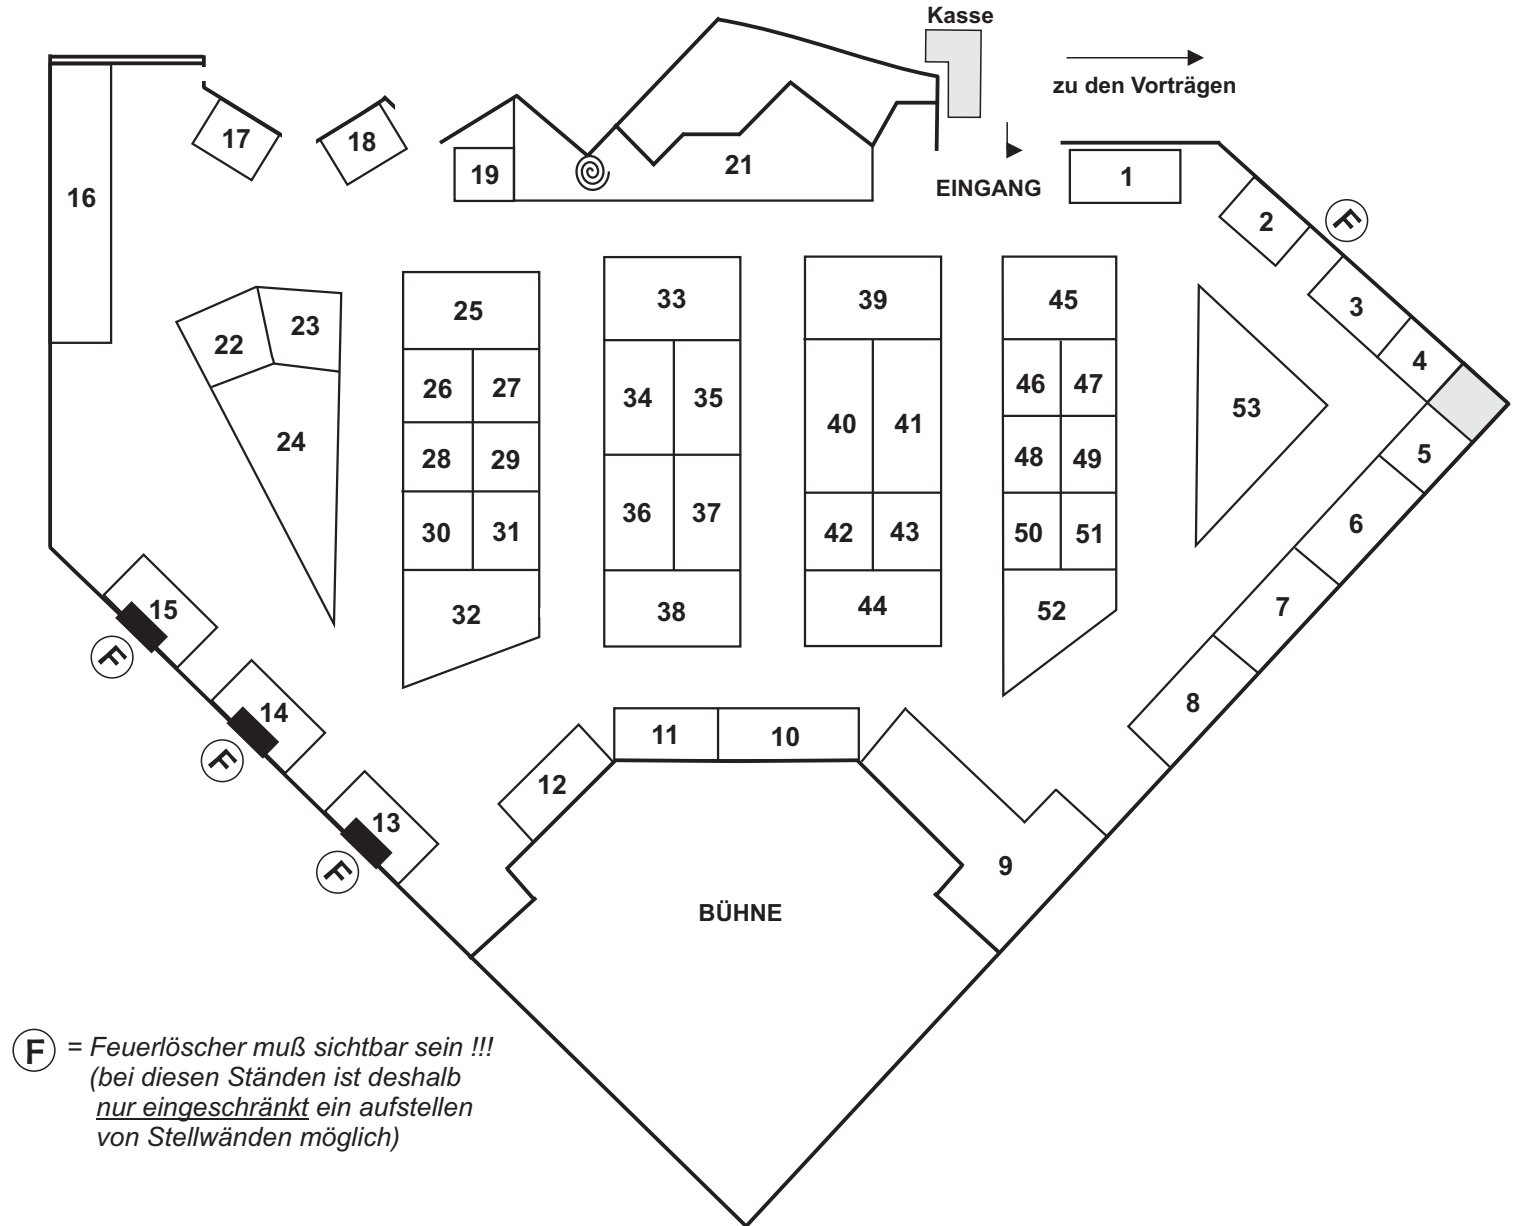

F = Feuerlöscher muß sichtbar sein !!!
 (bei diesen Ständen ist deshalb
nur eingeschränkt ein aufstellen
 von Stellwänden möglich)